


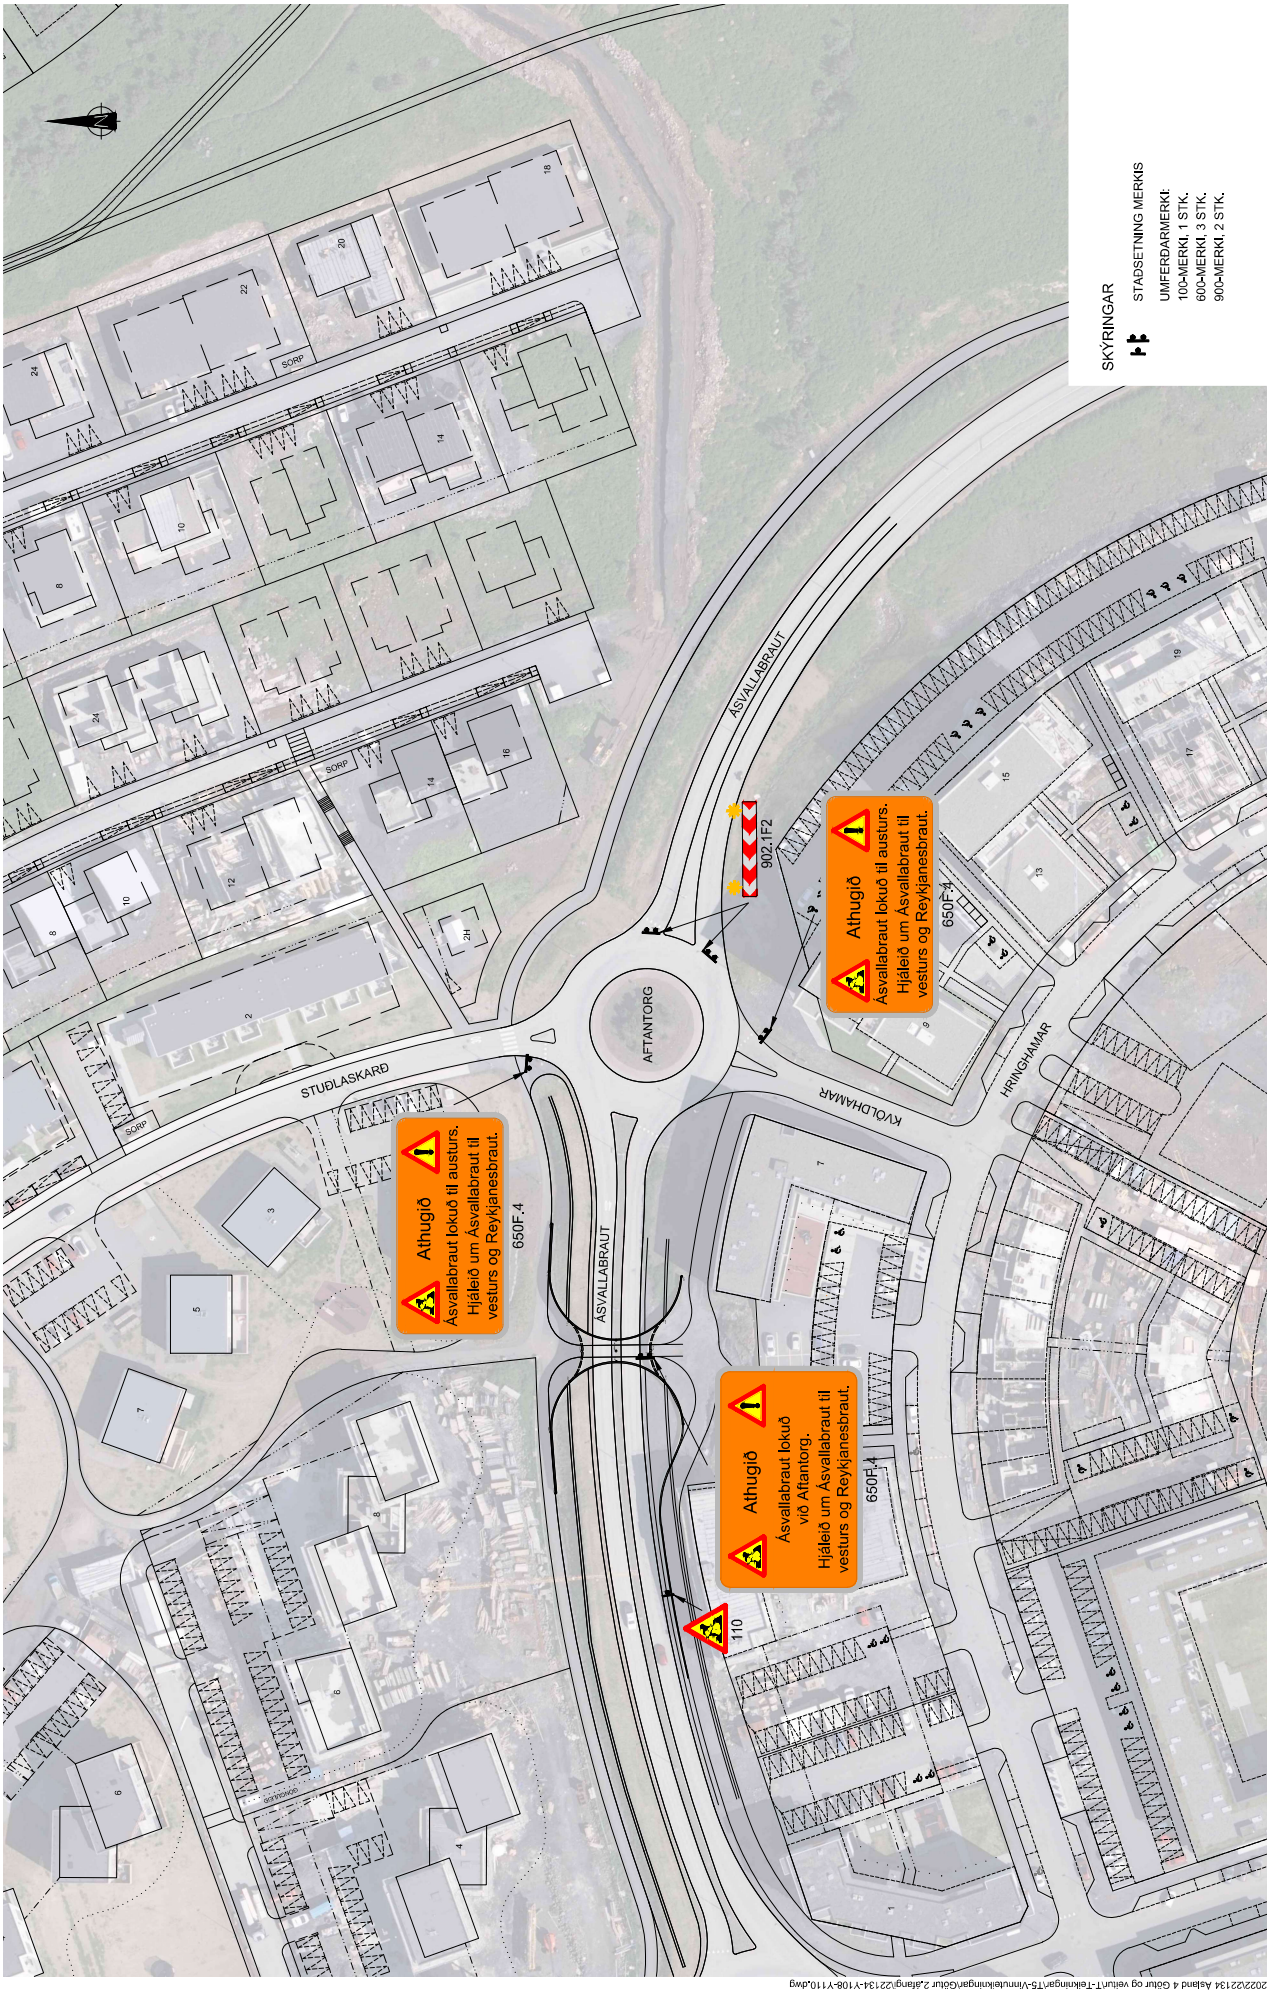

SKYRINGAR

STADSETNING MERKIS

- UMFERÐARMERKI
- 100-MERKI, 1 STK.
- 600-MERKI, 3 STK.
- 900-MERKI, 2 STK.

Útg. Dags.	Skýring	Hannað/Virjað	XREF: 60770-gm: 22134-gm: 05770-gm: Skúgarás 1-14, 19115-gm: 07222-gm: Hlj. Samsettur grunmur: Hljætt-ISN03: Hlj-húsi-ISN03: Hlj-húsi-ISN03: Hlj-ga2-ISN03: Hlj-ga2-ISN03: 2509-540-V05-A07-Singlagar 2022-07-28 til vertíka. 22134-Löfmyr-2024-þjór. 22134-Löfmyr-Löfarsbý-2023-þjór			
			Verkefni			
			ASLAND 4. 2. ÁFANGI			
			Vinnusvæðamerkingar			
			Aftantorg			
			Heimild	Teknað	Yfirskoð	Kvarði
			SNIS 860	RG	HKB	750
			Dagur	Verkefni	Tekning	Stöð
			14.04.2025	22134	Y108	Útgáfa

