


Hvaleyrarbraut

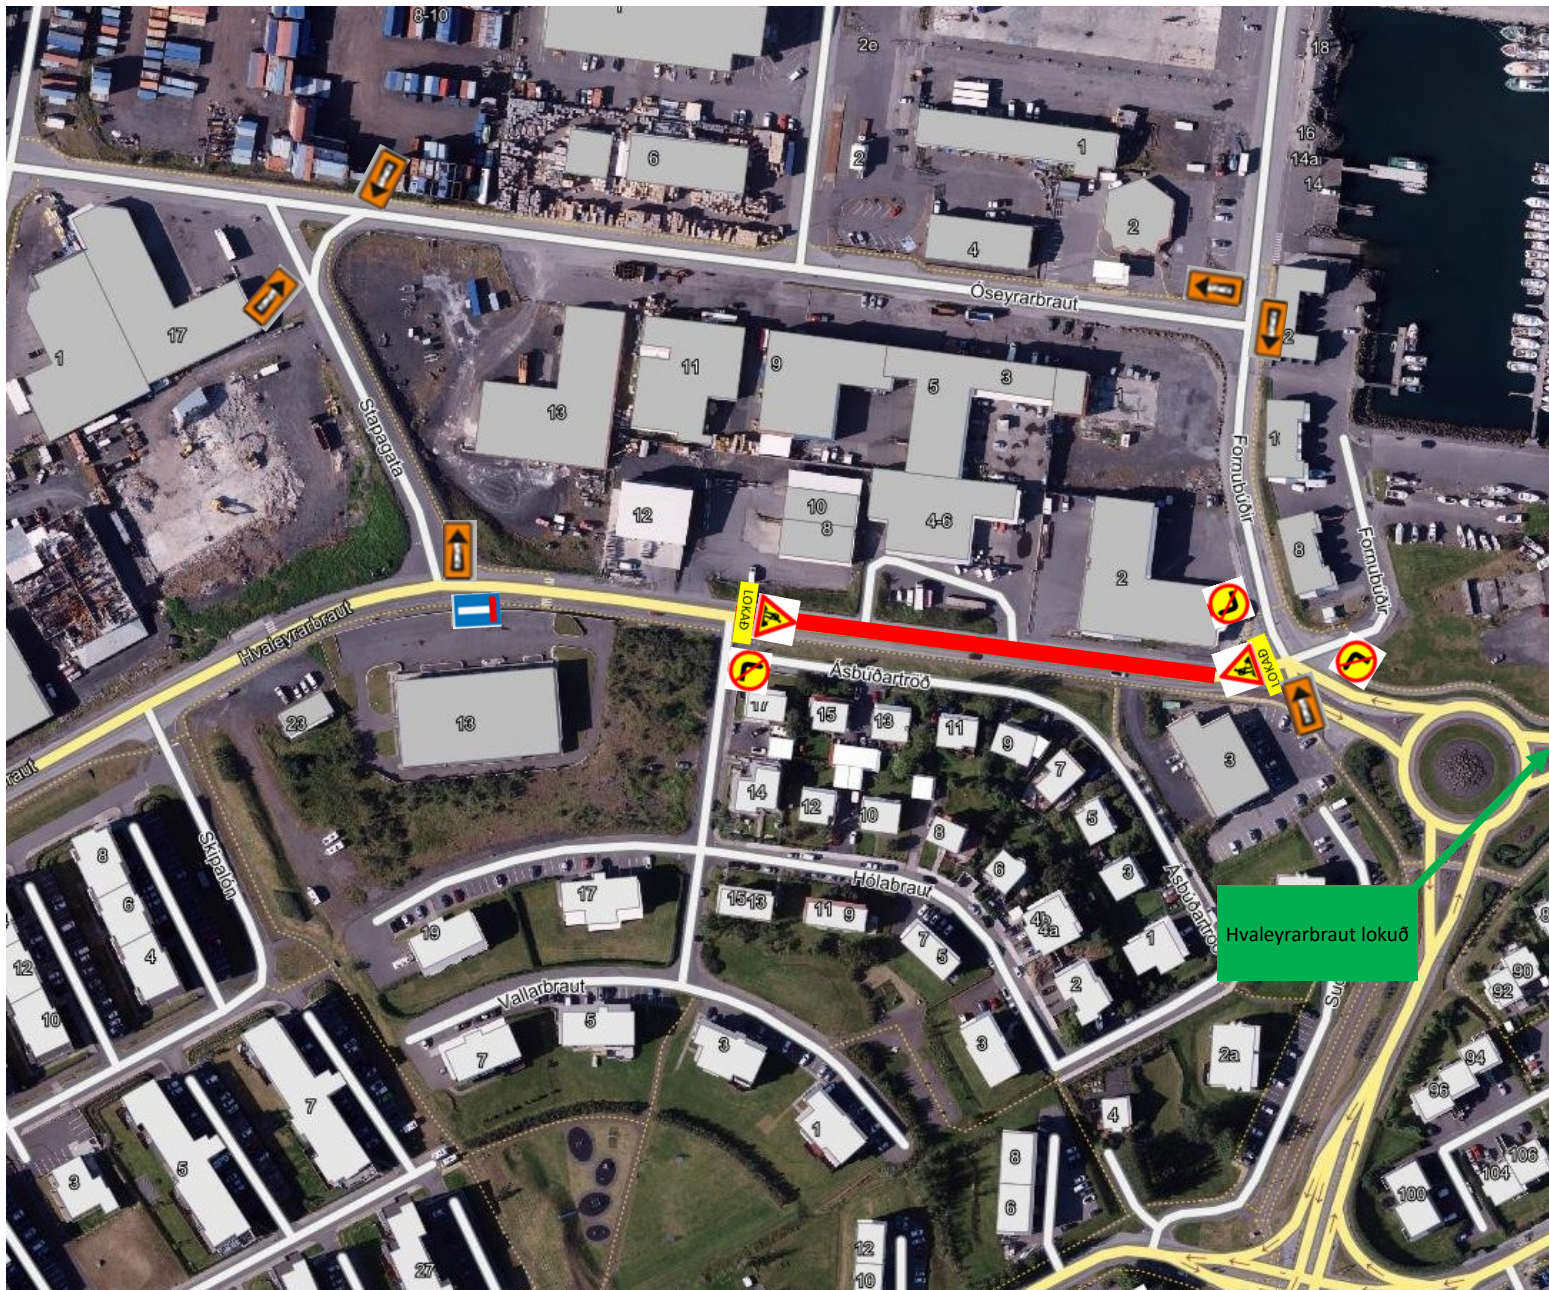

A. Viðvörðunarkerki

	A17.11	1	stk
--	--------	---	-----

B. Bannmerki

	B30.11	2	stk
	B30.12	1	stk

D. Upplýsingamerki

	D08.11	1	stk
--	--------	---	-----

Bráðabirgðamerki

	-	3	stk
	-	3	stk
	-	2	stk
	-	1	stk